


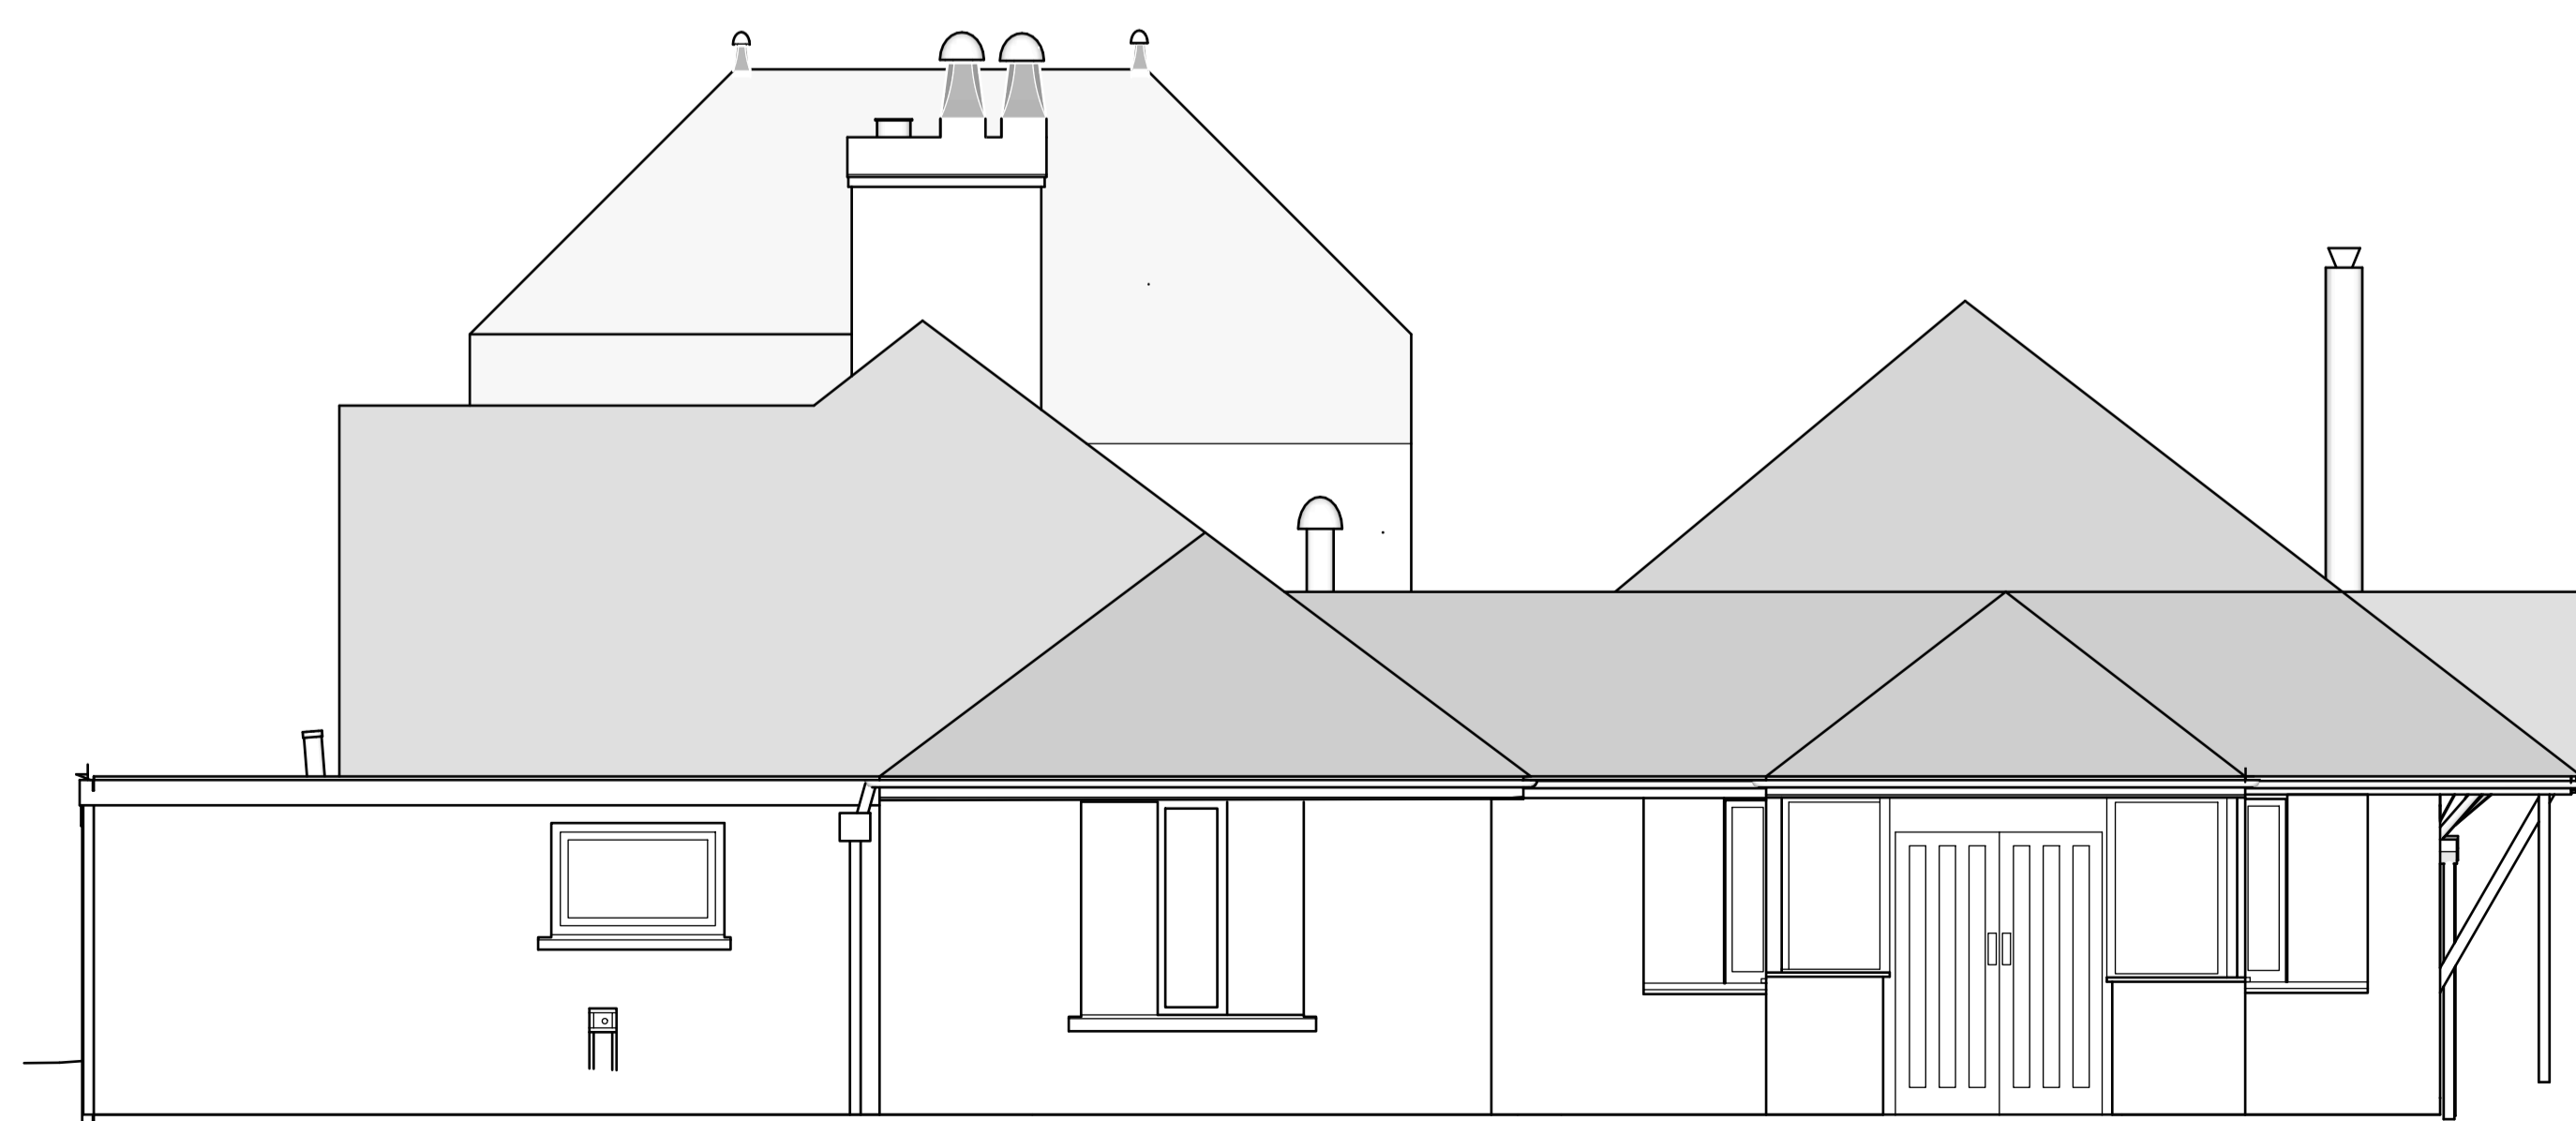


Front Elevation



Rear Elevation



Left Elevation

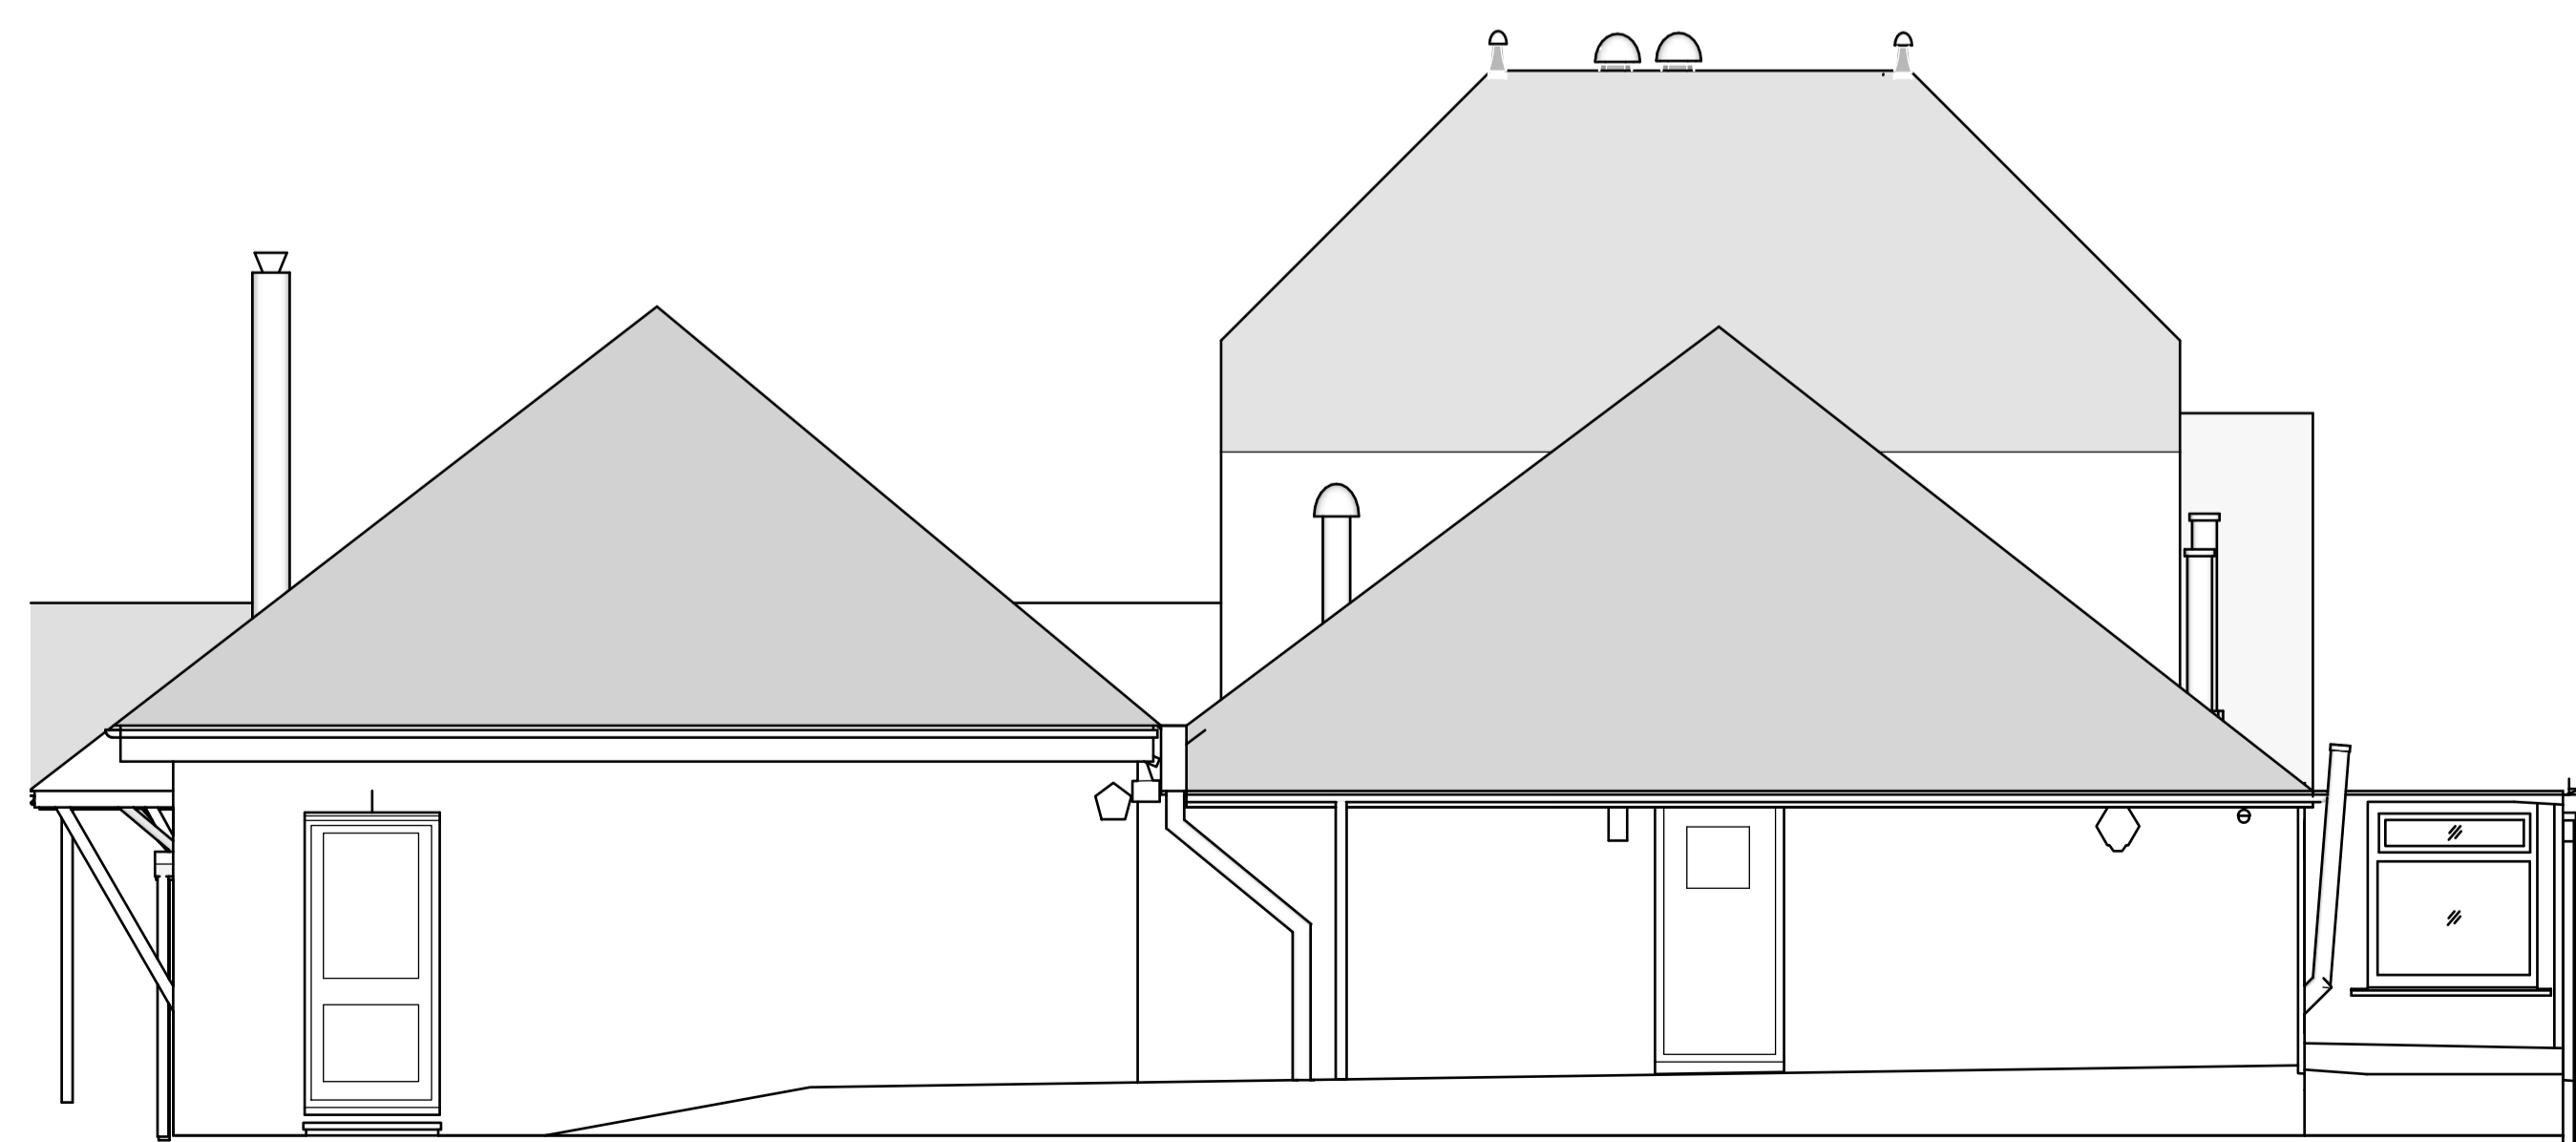

Right Elevation