




Front Elevation



Rear Elevation



Left Elevation

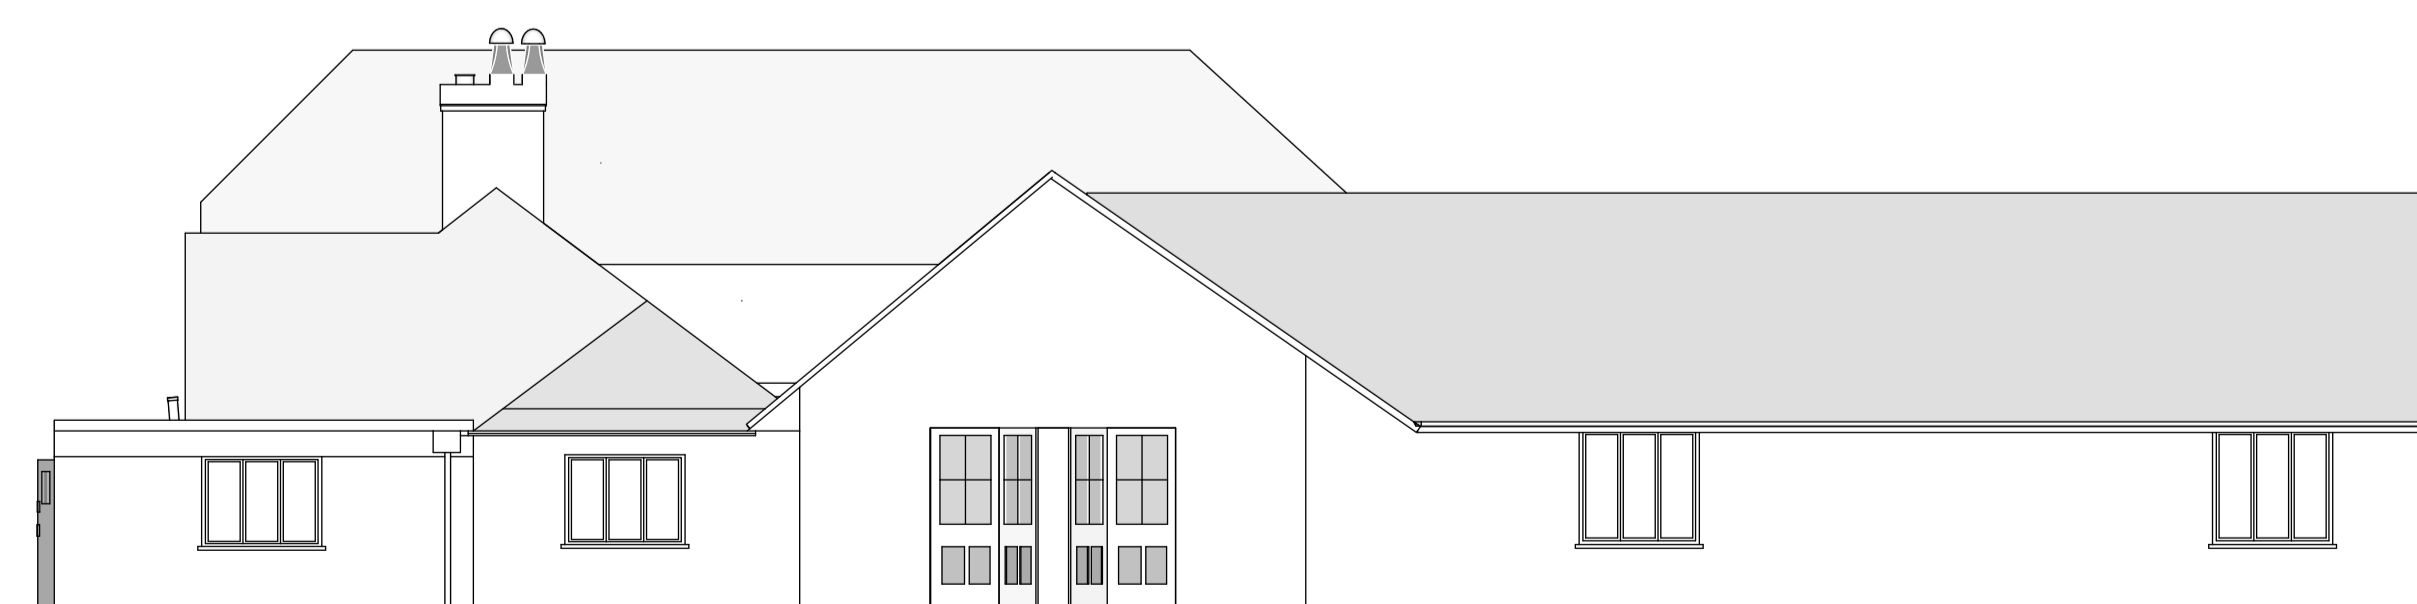

Right Elevation

1. New wing formed, generating more internal space while forming a social square for visitors.
2. Extended pitched roof offering shelter in wet conditions in the new square.
3. Permanent poster fixtures for tourist / travel information.
4. Extended first floor
5. Additional door ways & fenestration.